


INSTALLED 6/80

NOBLE AVE

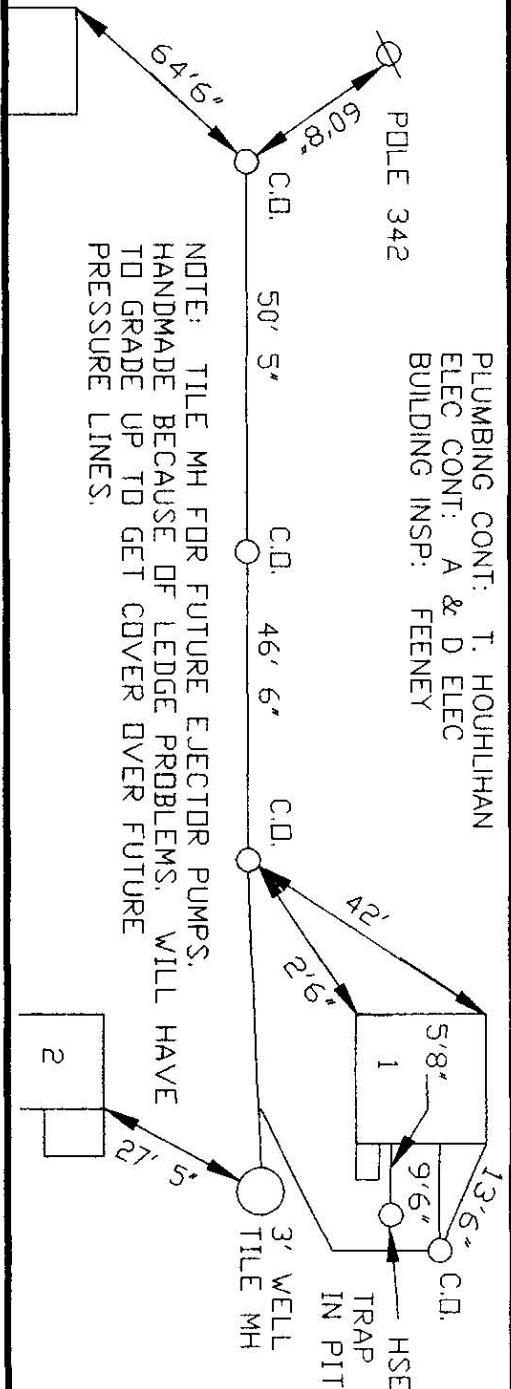

PLUMBING CONT: T. HOUHLIHAN  
 ELEC CONT: A & D ELEC  
 BUILDING INSP: FEENEY


NOTE: TILE MH FOR FUTURE EJECTOR PUMPS, HANDMADE BECAUSE OF LEDGE PROBLEMS, WILL HAVE TO GRADE UP TO GET COVER OVER FUTURE PRESSURE LINES.

NOTE: 1 DUPLEX PUMP FOR COTTAGES 2,3,4,5,& 6. #1 ON GRAVITY. USED #10 & #12 WIRE BECAUSE OF VOLTAGE DROP, PROTECTED WITH 15 & 20 AMP BREAKERS. WILL HAVE TO INSTALL ANOTHER PUMP FOR COTTAGES 7 & 8. ALL LINES FROM COTTAGES ARE 4" AND CLEANOUTS ARE UNDER ALL COTTAGES.

SWITCH PANEL BOARDS FOR DUPLEX PUMP

6" GRAVITY LINE

NOBLE AVE

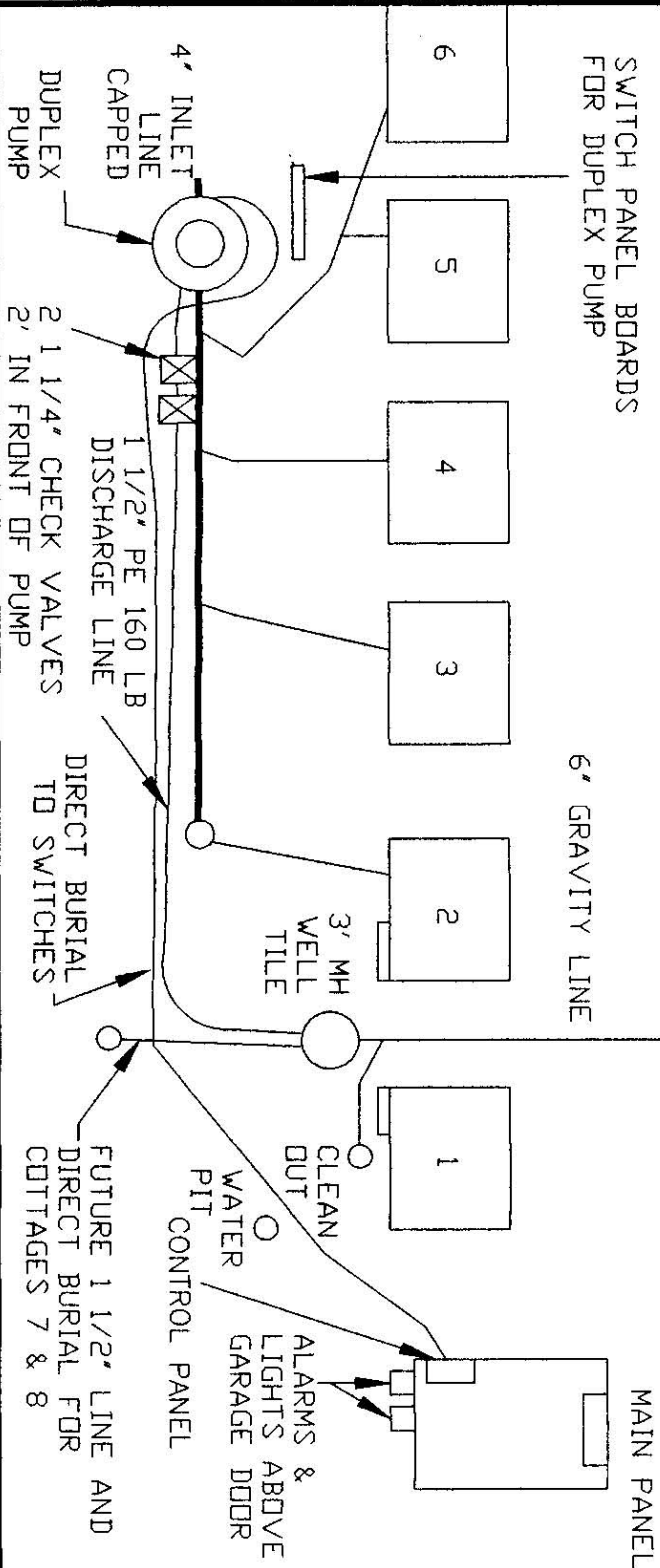

**GRINDER PUMP SKETCH**

ADDRESS: BLUE MEADOWS  
 75 MARSH RD NOANK  
 OWNER: JOHN GIRARD

TOWN OF GROTON  
 WPCD  
 GARY CT, GROTON

REVISIONS

DWG: MARSH75