


INSTALLED 4/80

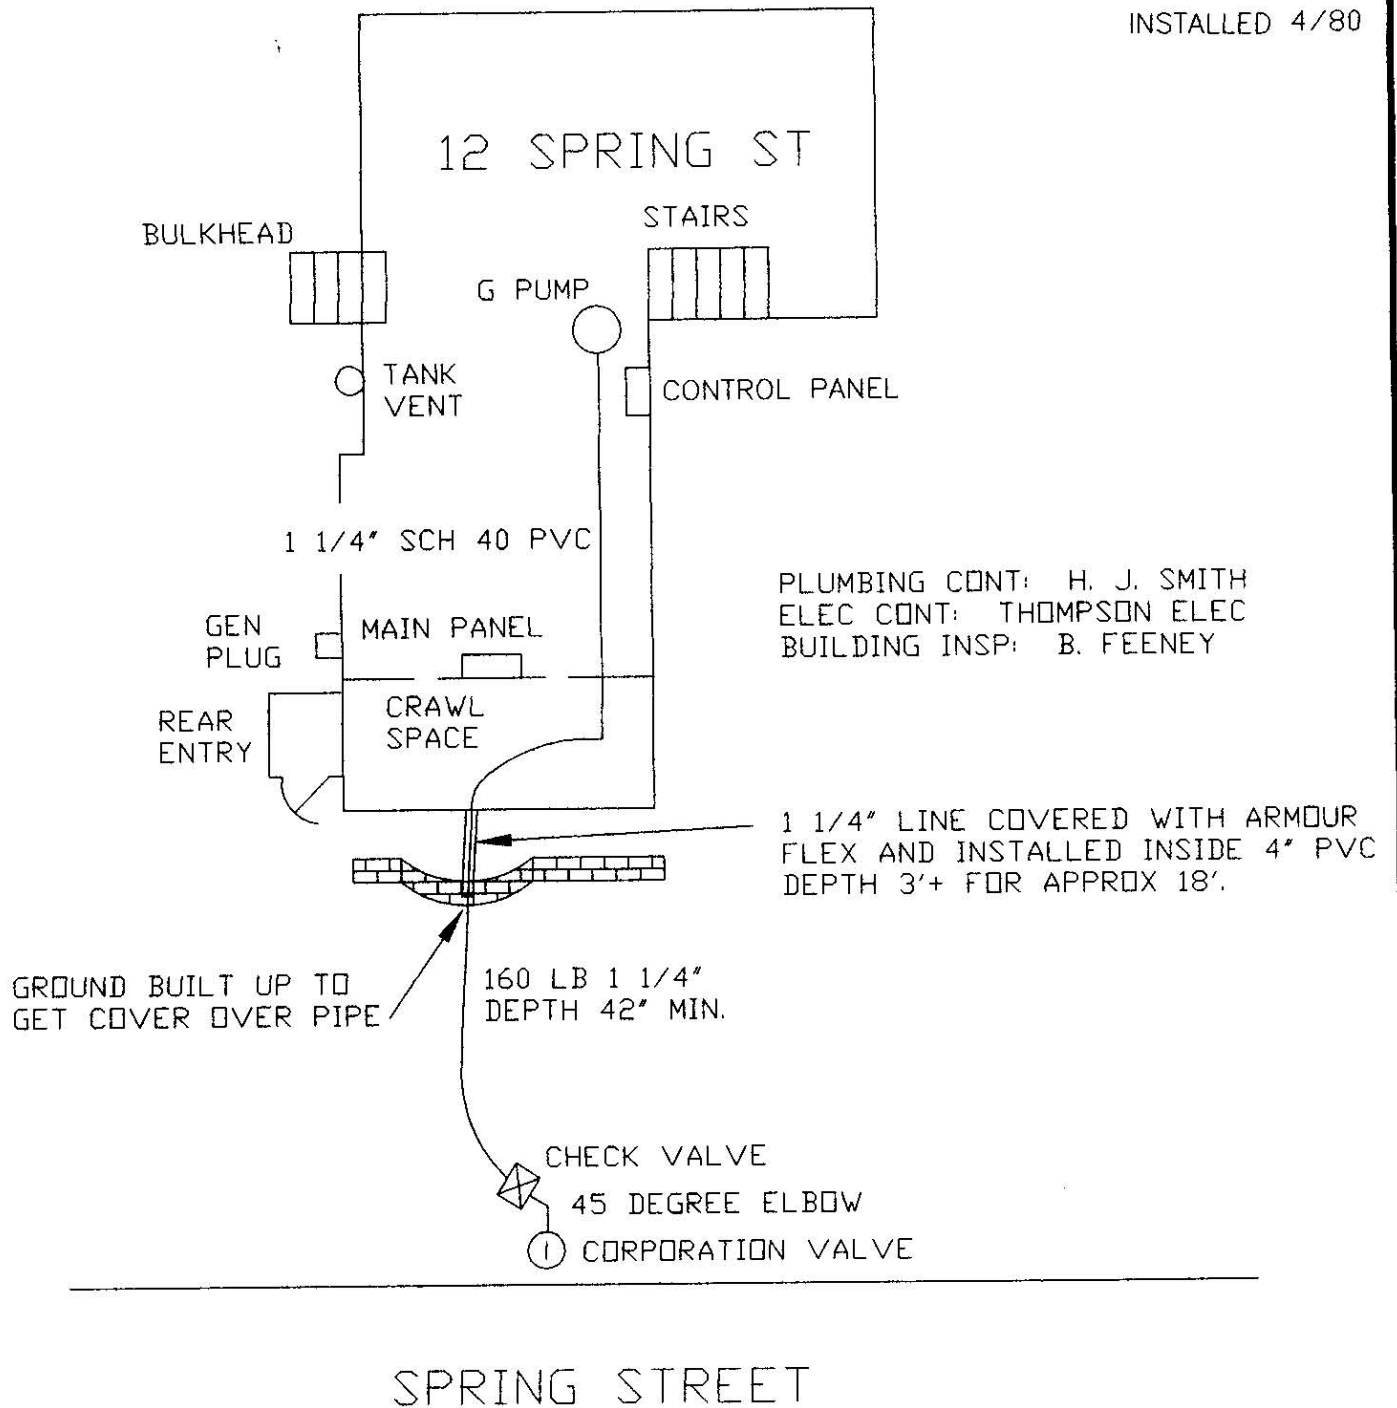

PLUMBING CONT: H. J. SMITH
 ELEC CONT: THOMPSON ELEC
 BUILDING INSP: B. FEENEY

REVISIONS	GRINDER PUMP SKETCH	TOWN OF GROTON WPCD GARY CT, GROTON
DWG: SPRING12	ADDRESS: 12 SPRING ST NOANK	OWNER: PAUL CONNOR