



INSTALLED 11/93

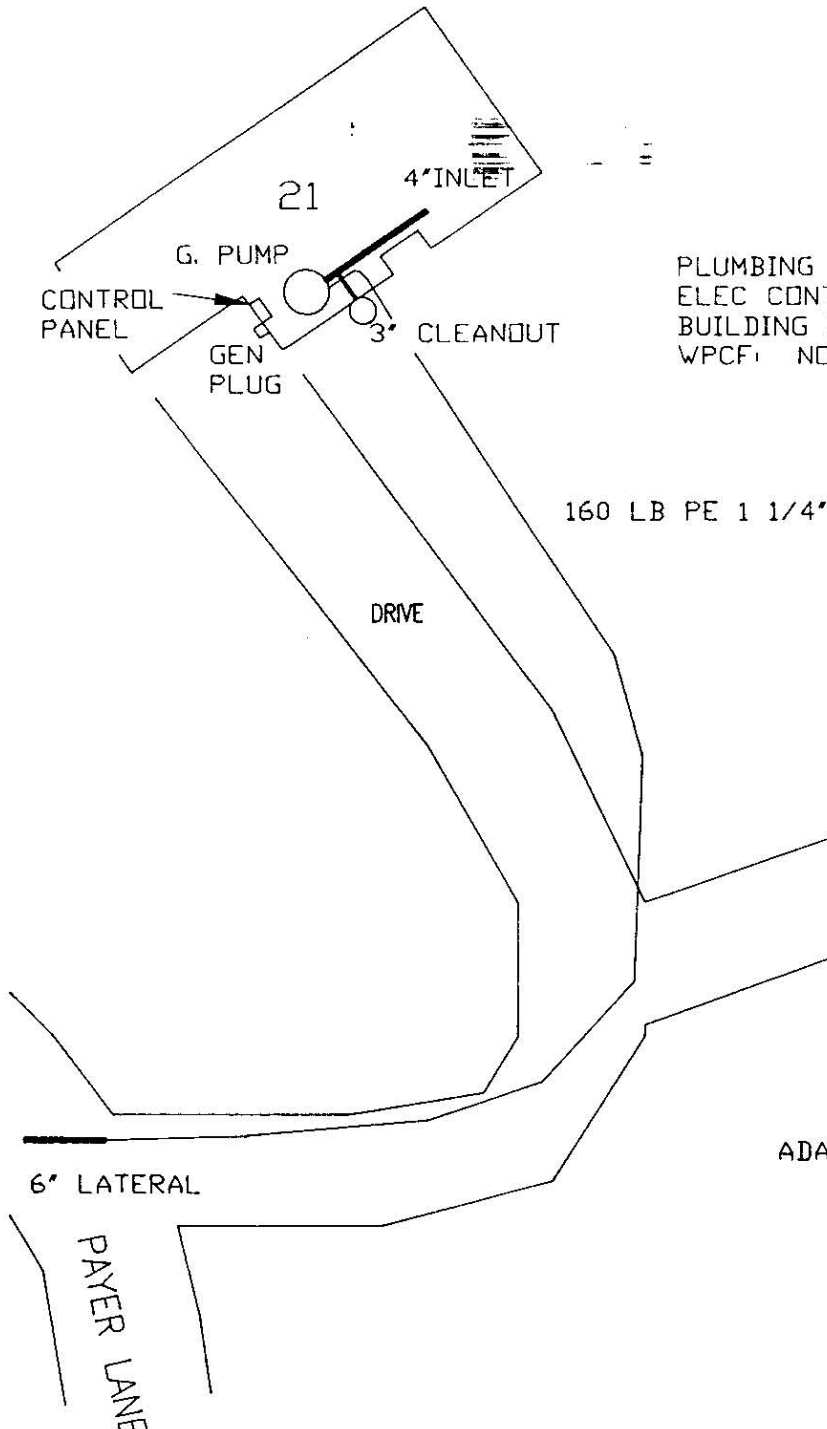

PLUMBING CONT: PIPEWORKS P & H
 ELEC CONT: LIGHTHOUSE ELEC
 BUILDING INSP: QUINN
 WPCF: NO CALL

TO LOT 12
 #19

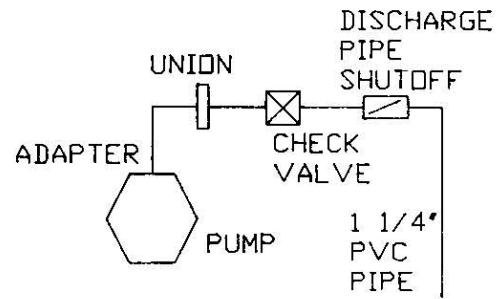

REVISIONS	GRINDER PUMP SKETCH	
	ADDRESS: 21 PAYER LA LOT 21	TOWN OF GROTON
	MYSTIC	WPCD
DWG: ADMYST21	OWNER: ADMYST CORP	GARY CT, GROTON

Payer 21

Not on Acad