


1" = 40'

DATE	BY	BY	DATE

70

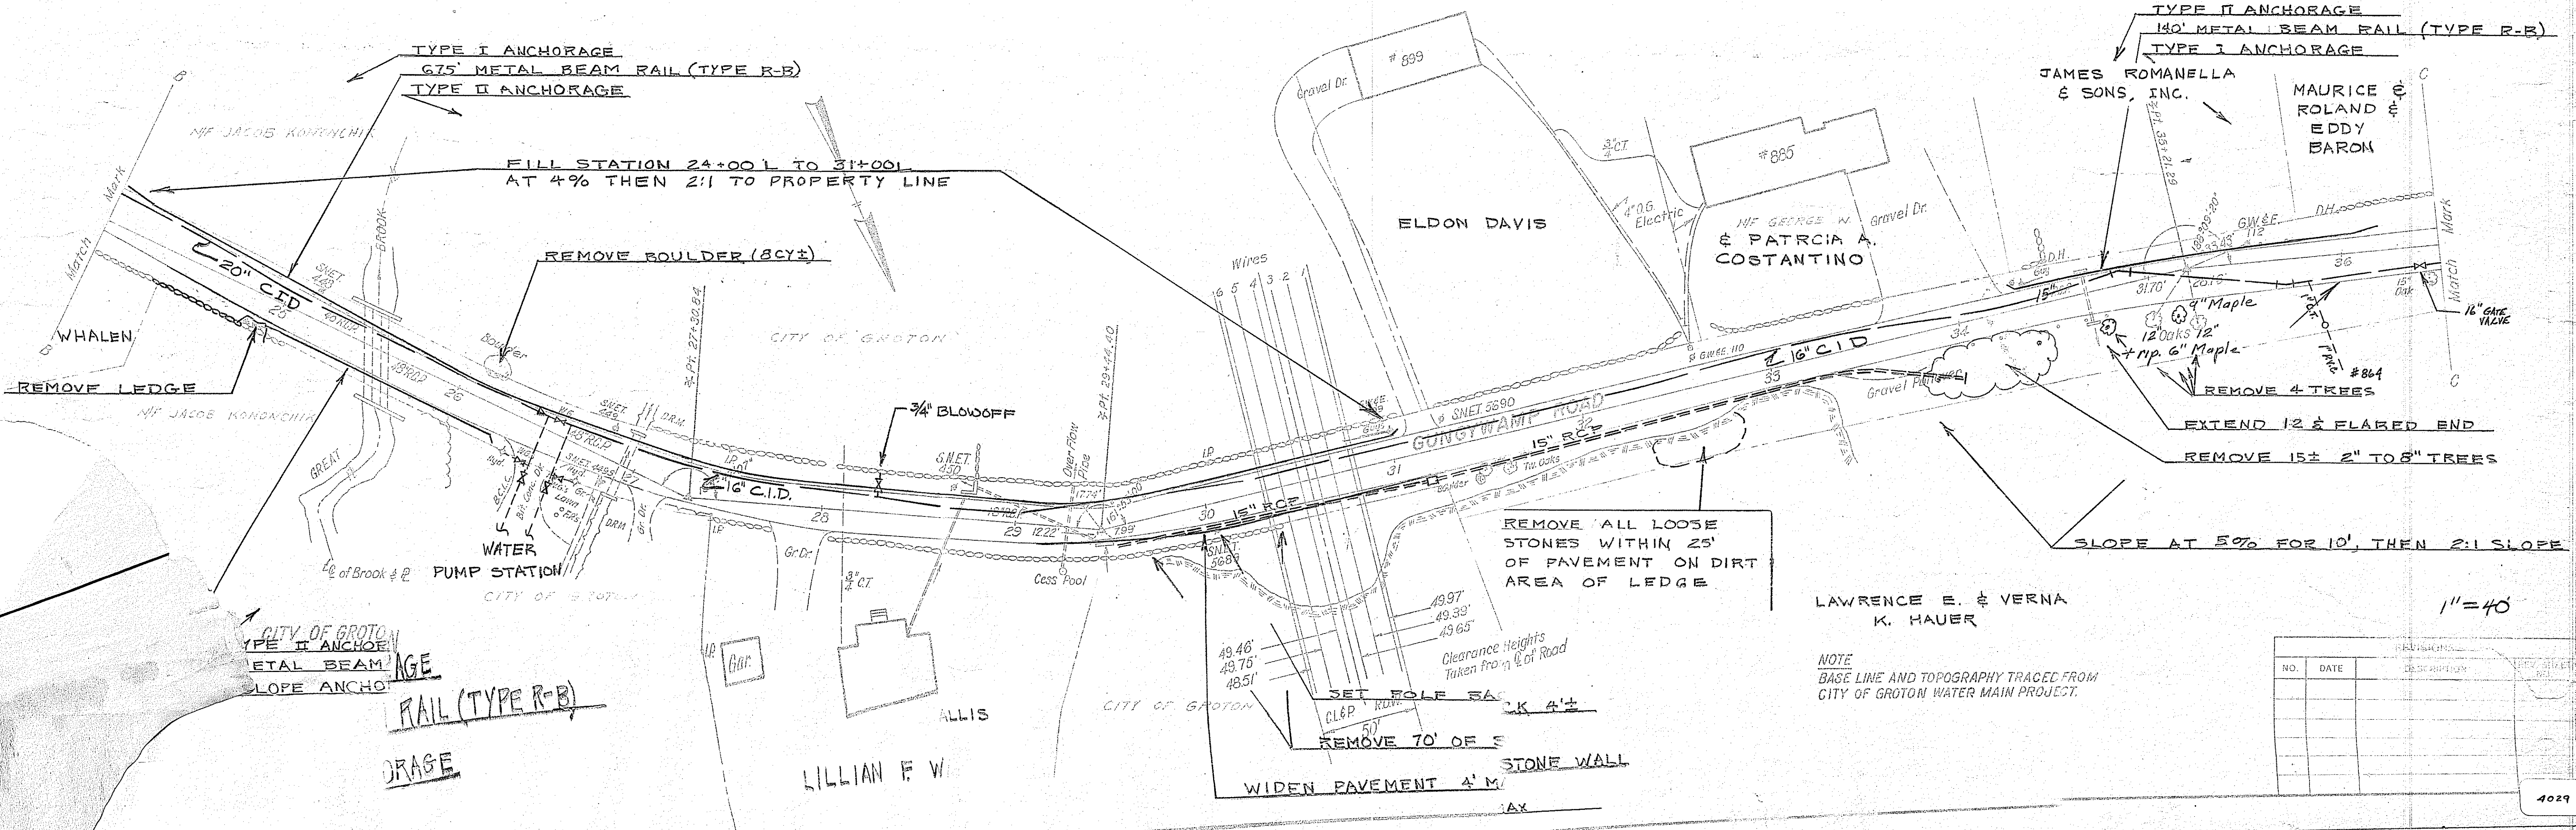

1" = 40'

NOTE
BASE LINE AND TOPOGRAPHY TRACED FROM
CITY OF GROTON WATER MAIN PROJECT.

NO.	DATE	REVISIONS