
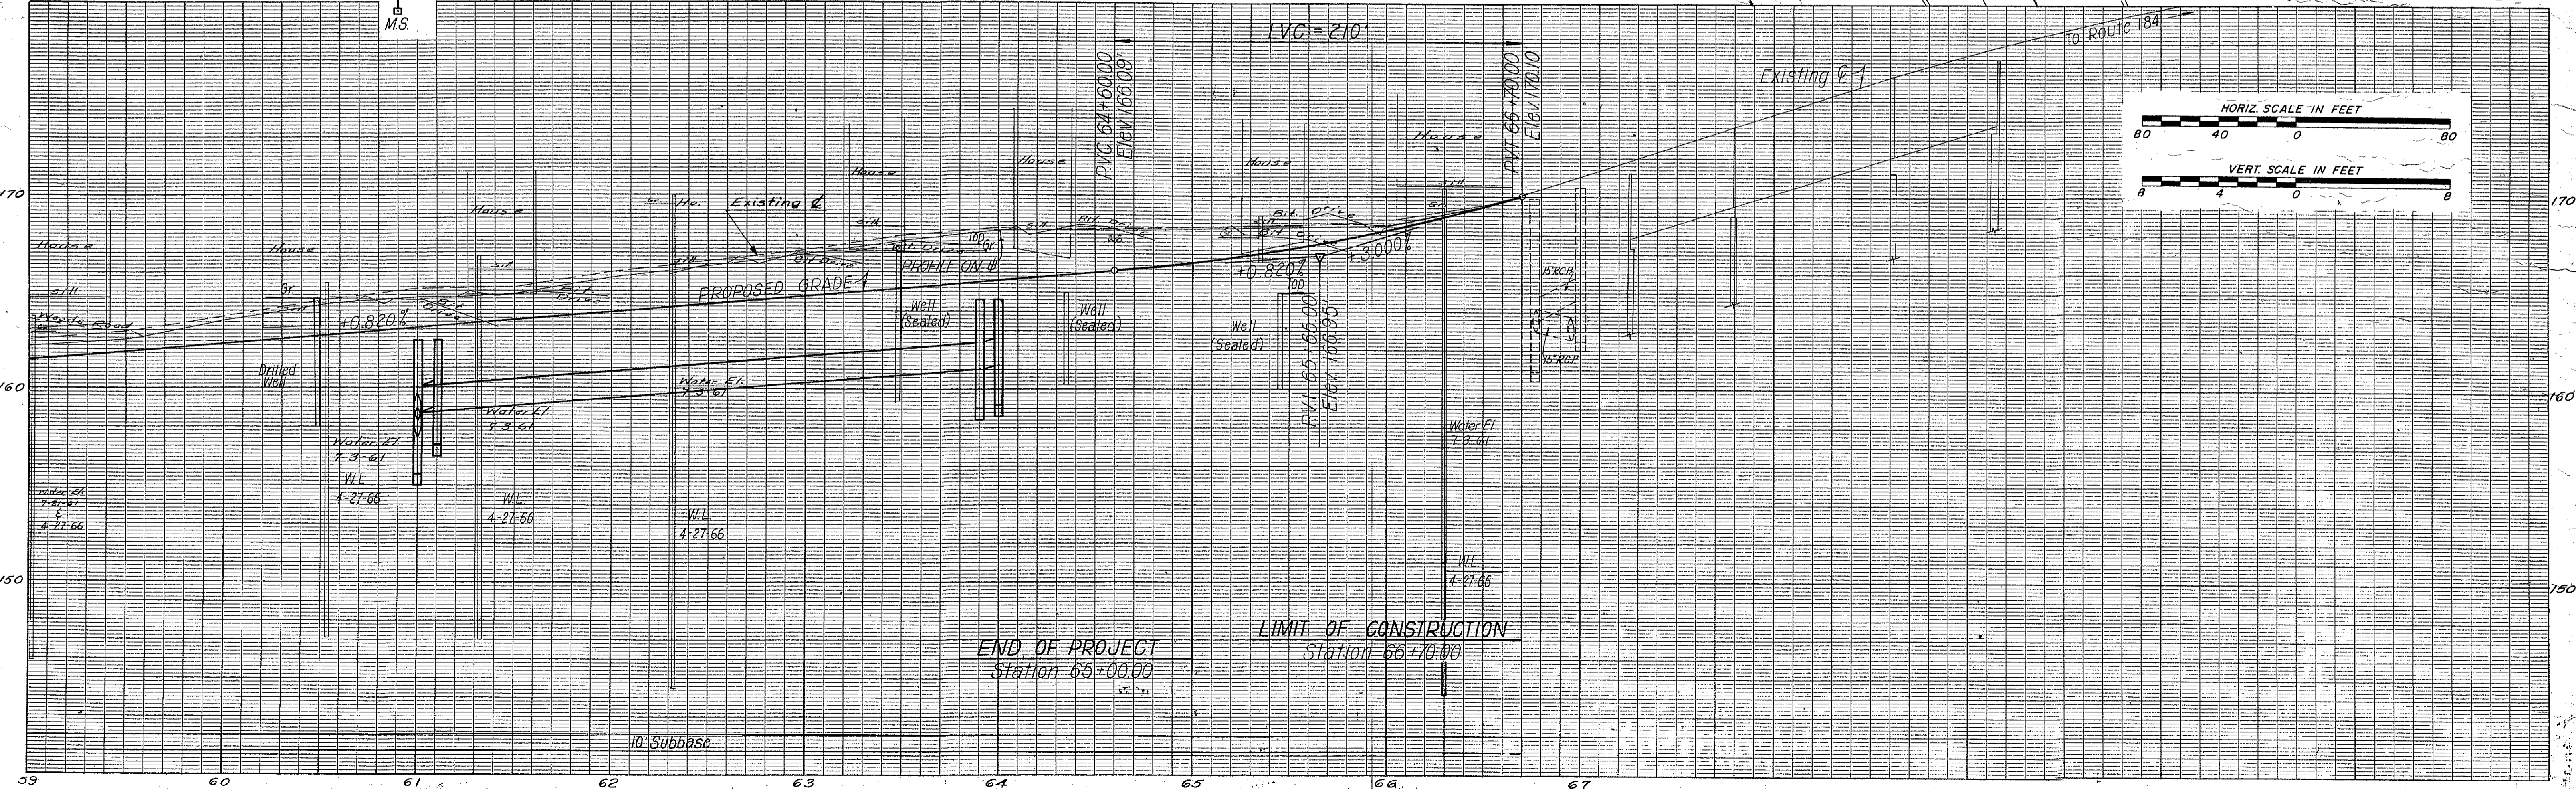
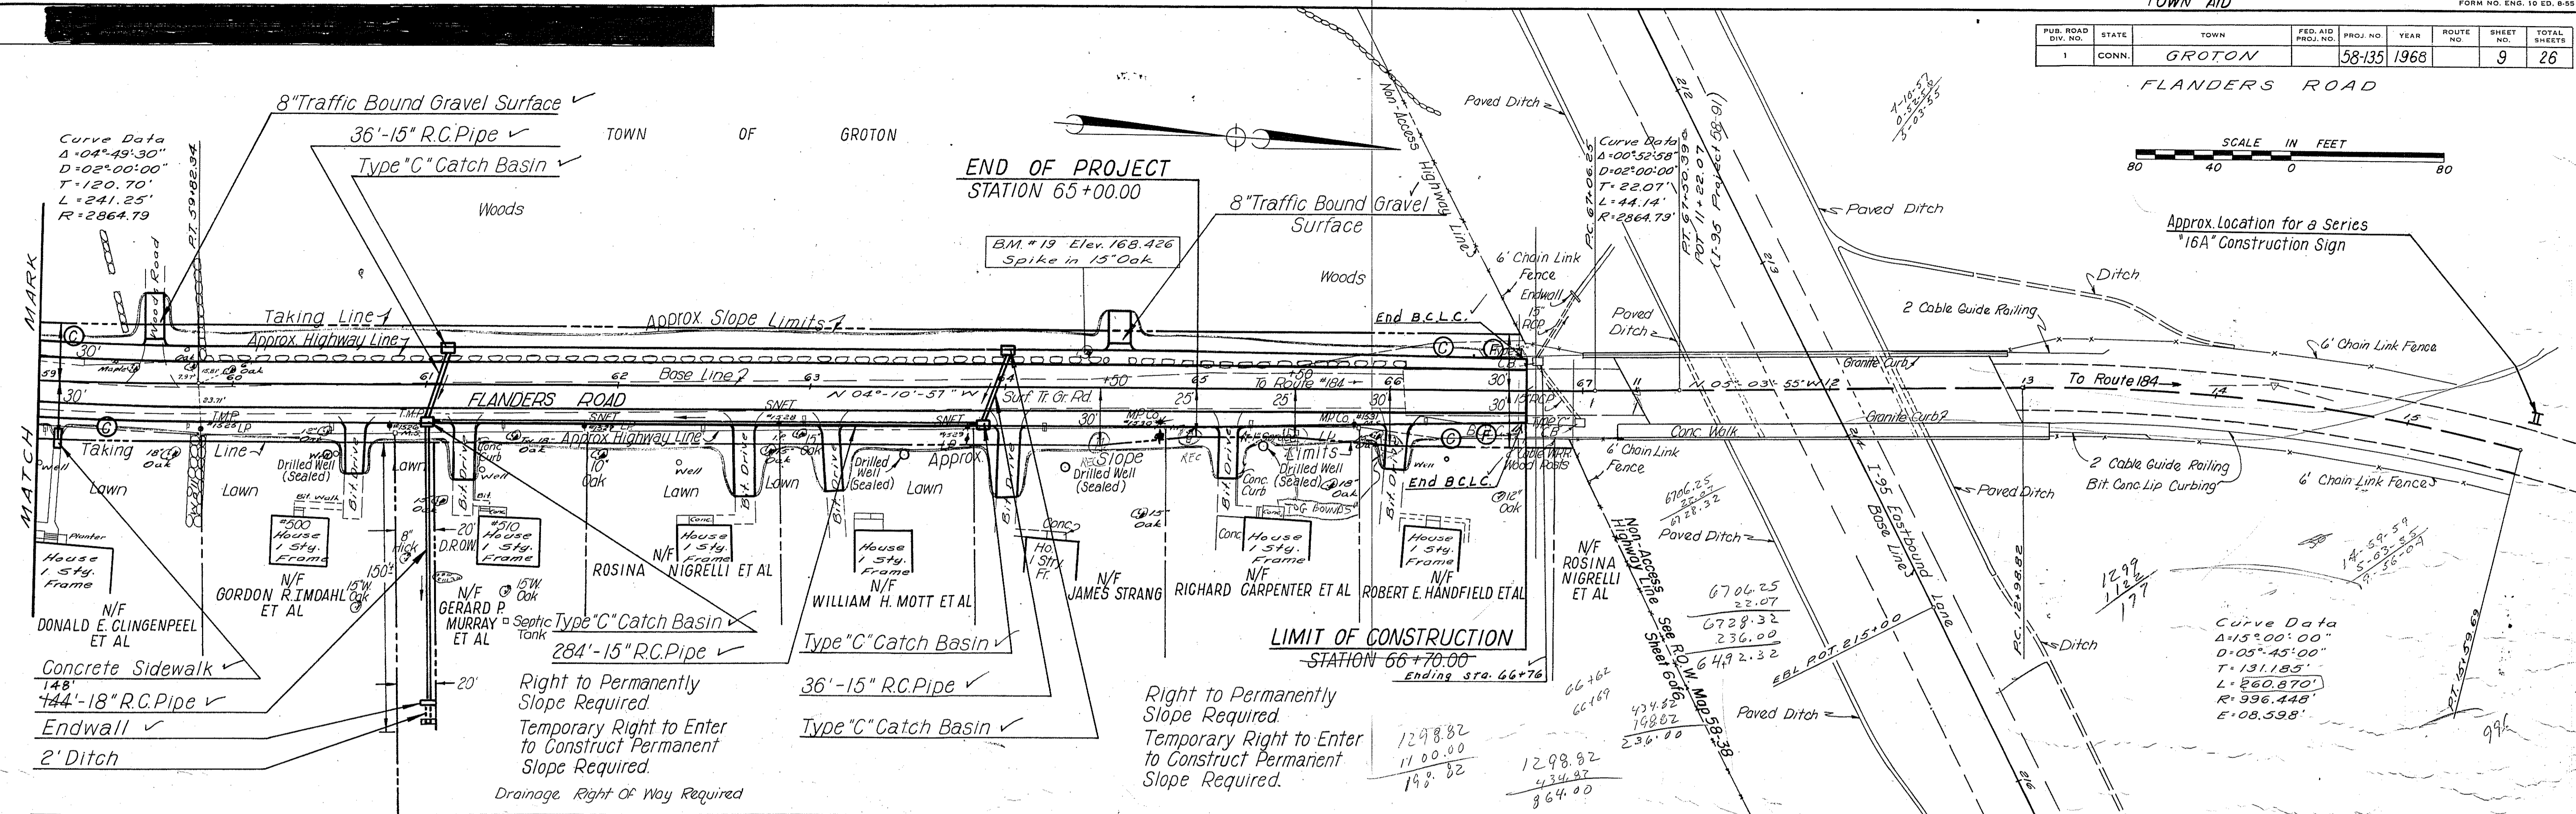


PUB. ROAD DIV. NO.	STATE	TOWN	FED. AID PROJ. NO.	PROJ. NO.	YEAR	ROUTE NO.	SHEET NO.	TOTAL SHEETS
1	CONN.	GROTON		58-135	1968		9	26

FLANDERS ROAD

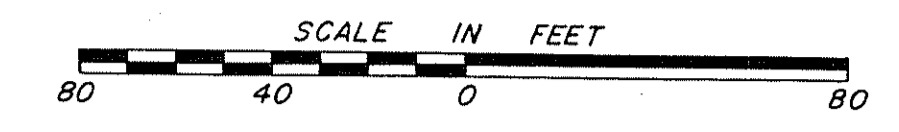

DATE	CHECKED BY	DATE	BY
1961	P.P.	1961	P.P.
1961	D.A.	1961	D.A.
1961	R.T.	1961	R.T.
1965	J.M.	1965	J.M.
1965	J.B.	1965	J.B.
1966	J.K.	1966	J.K.

DATE	CHECKED BY	DATE	BY
1961	P.P.	1961	P.P.
1961	D.A.	1961	D.A.
1961	R.T.	1961	R.T.
1965	J.M.	1965	J.M.
1965	J.B.	1965	J.B.
1966	J.K.	1966	J.K.

DATE	CHECKED BY	DATE	BY
1961	P.P.	1961	P.P.
1961	D.A.	1961	D.A.
1961	R.T.	1961	R.T.
1965	J.M.	1965	J.M.
1965	J.B.	1965	J.B.
1966	J.K.	1966	J.K.