


Plan 1" = 40'

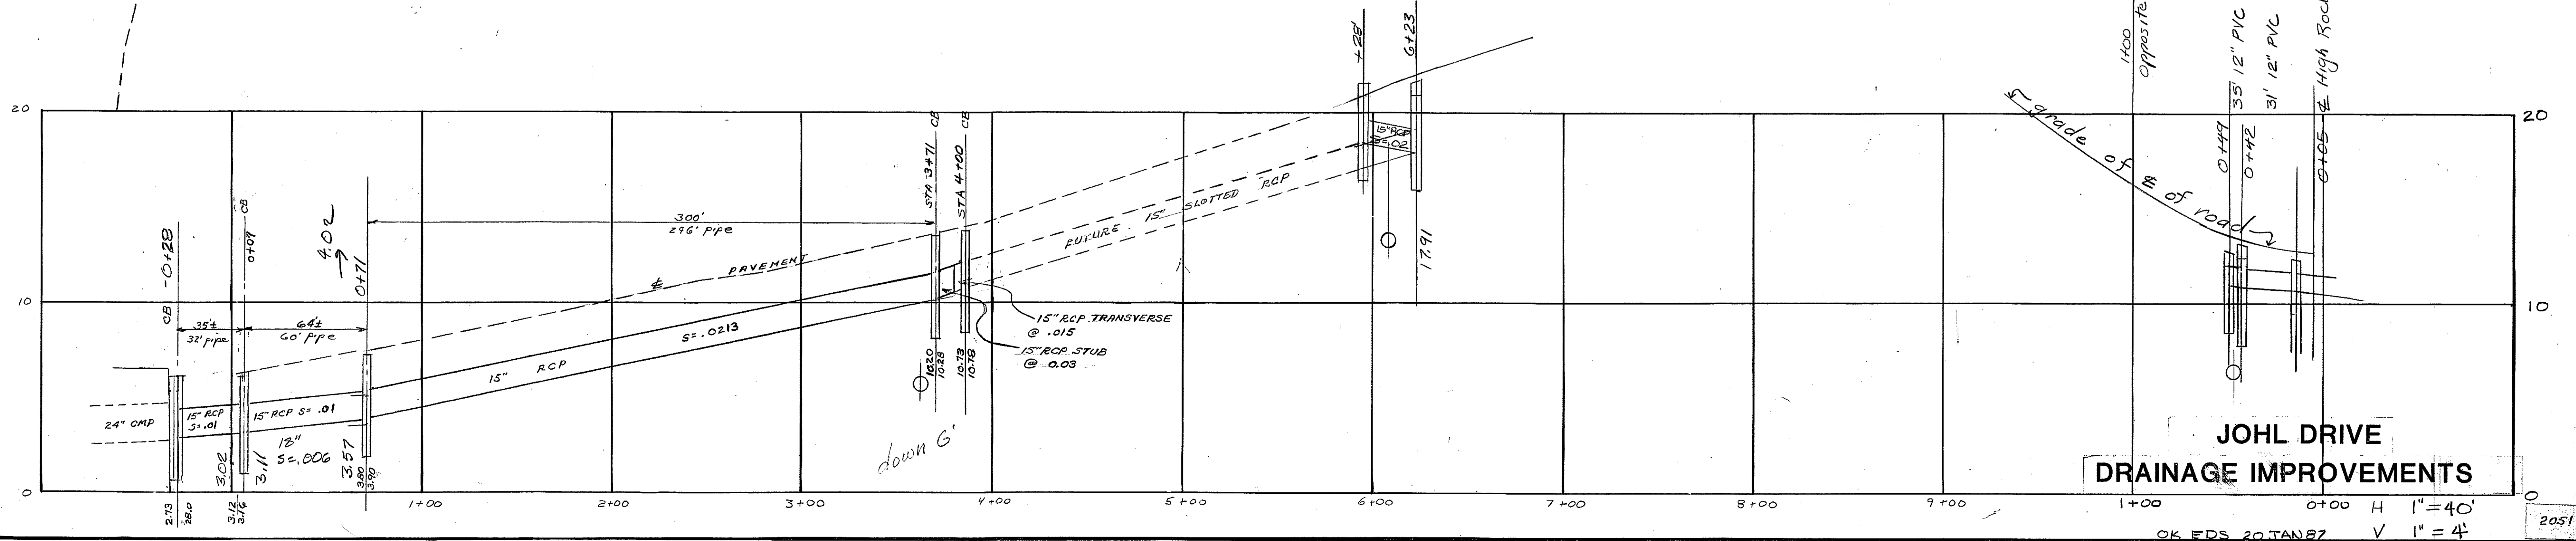

JOHL DRIVE DRAINAGE IMPROVEMENTS

OK EDS 20 JAN 87 V 1" = 4'