


LOCATION PLAN
1" = 400'

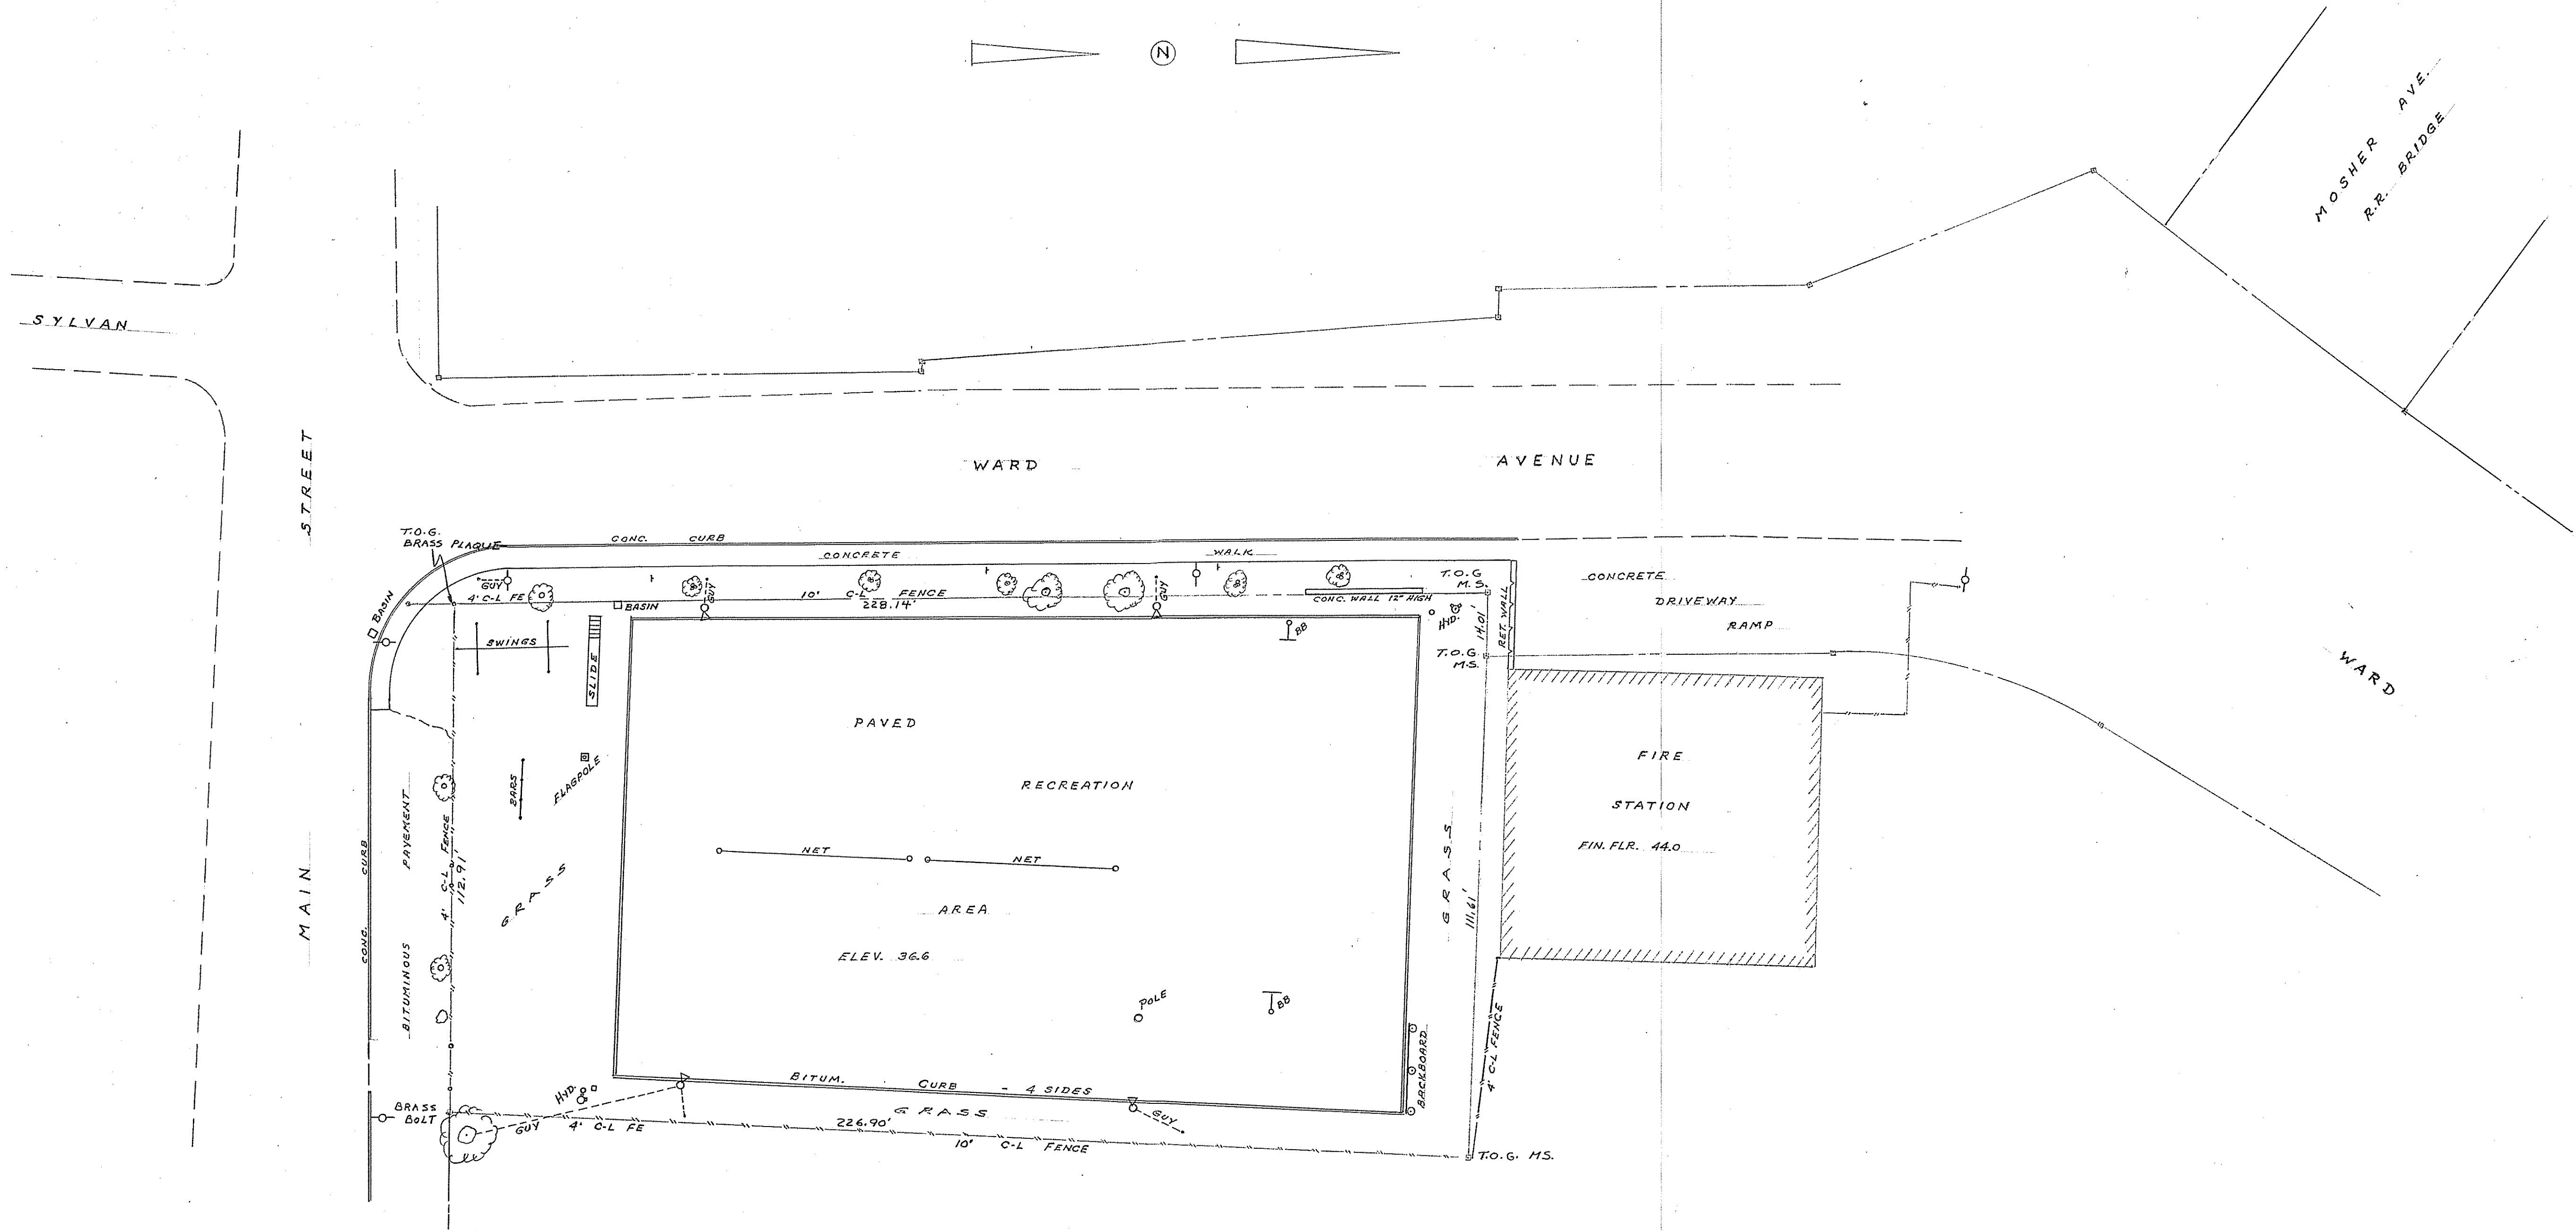

TOWN OF GROTON DEPARTMENT OF PUBLIC WORKS			
PROJECT TITLE EXISTING PLAYGROUND MAIN & WARD NOANK VILLAGE			
DATE	OCT. 1983	SCALE	1" = 20'
DESIGN BY		REVIEWED	ALN
APPROVAL DATE		PROJECT NO.	E-83-76
DATE	REVISION	APPROVED	JFC
		PAGE	1 OF 1

Bottom